


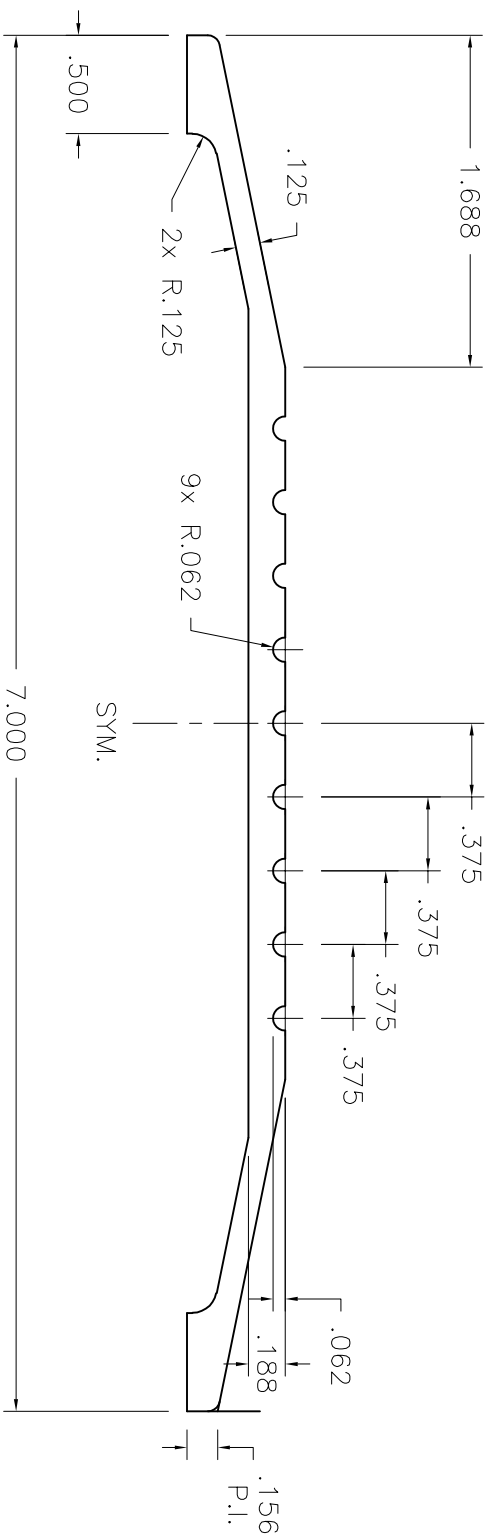

BREAK UNSPECIFIED CORNERS .010 R. --- TYPICAL WALL UNLESS SPECIFIED OTHERWISE.



CMI-ARCHITECTURAL PRODUCTS INC.  
608 4TH ST SE  
DESMET SD 57231

TELEPHONE (605) 854-3326  
FAX (605) 854-3620

REFERENCE:

THRESHOLD

MATERIAL/FINISH:

ALUMINUM  
6063-T5

MILL

REVISIONS

| SYM. | INT'L. | DATE |
|------|--------|------|
|      |        |      |
|      |        |      |
|      |        |      |
|      |        |      |
|      |        |      |

DATE:  
8-99

BY:  
JRO

CMI#:  
30-913

PO#:

DRAWING:

30-913 REV.