


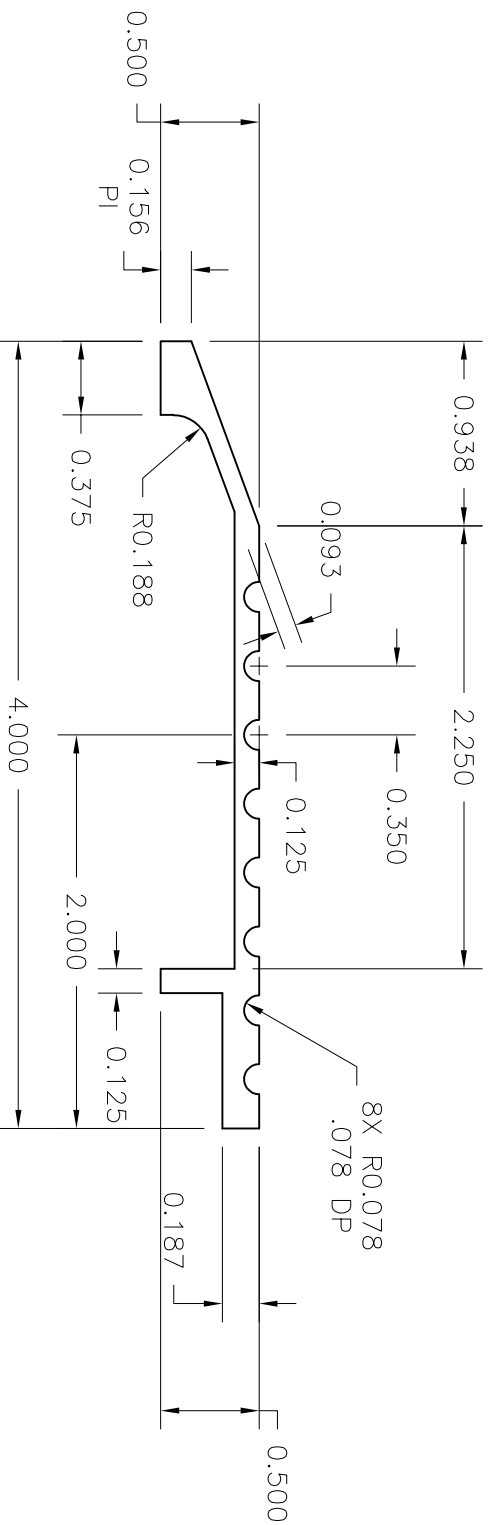

BREAK UNSPECIFIED CORNERS .010 R. --- TYPICAL WALL UNLESS SPECIFIED OTHERWISE.



CMI-ARCHITECTURAL PRODUCTS INC.

608 4TH ST SE
DesMET SD 57231

TELEPHONE (605) 854-3326
FAX (605) 854-3620

REFERENCE:

THRESHOLD

MATERIAL/FINISH:

ALUMINUM
6063-T5

MILL

REVISIONS

SYM.	INT'L.	DATE

DATE:
8-99

BY:
JRO

CMI#:
30-239

PO#:

DRAWING:

30-239

REV.