


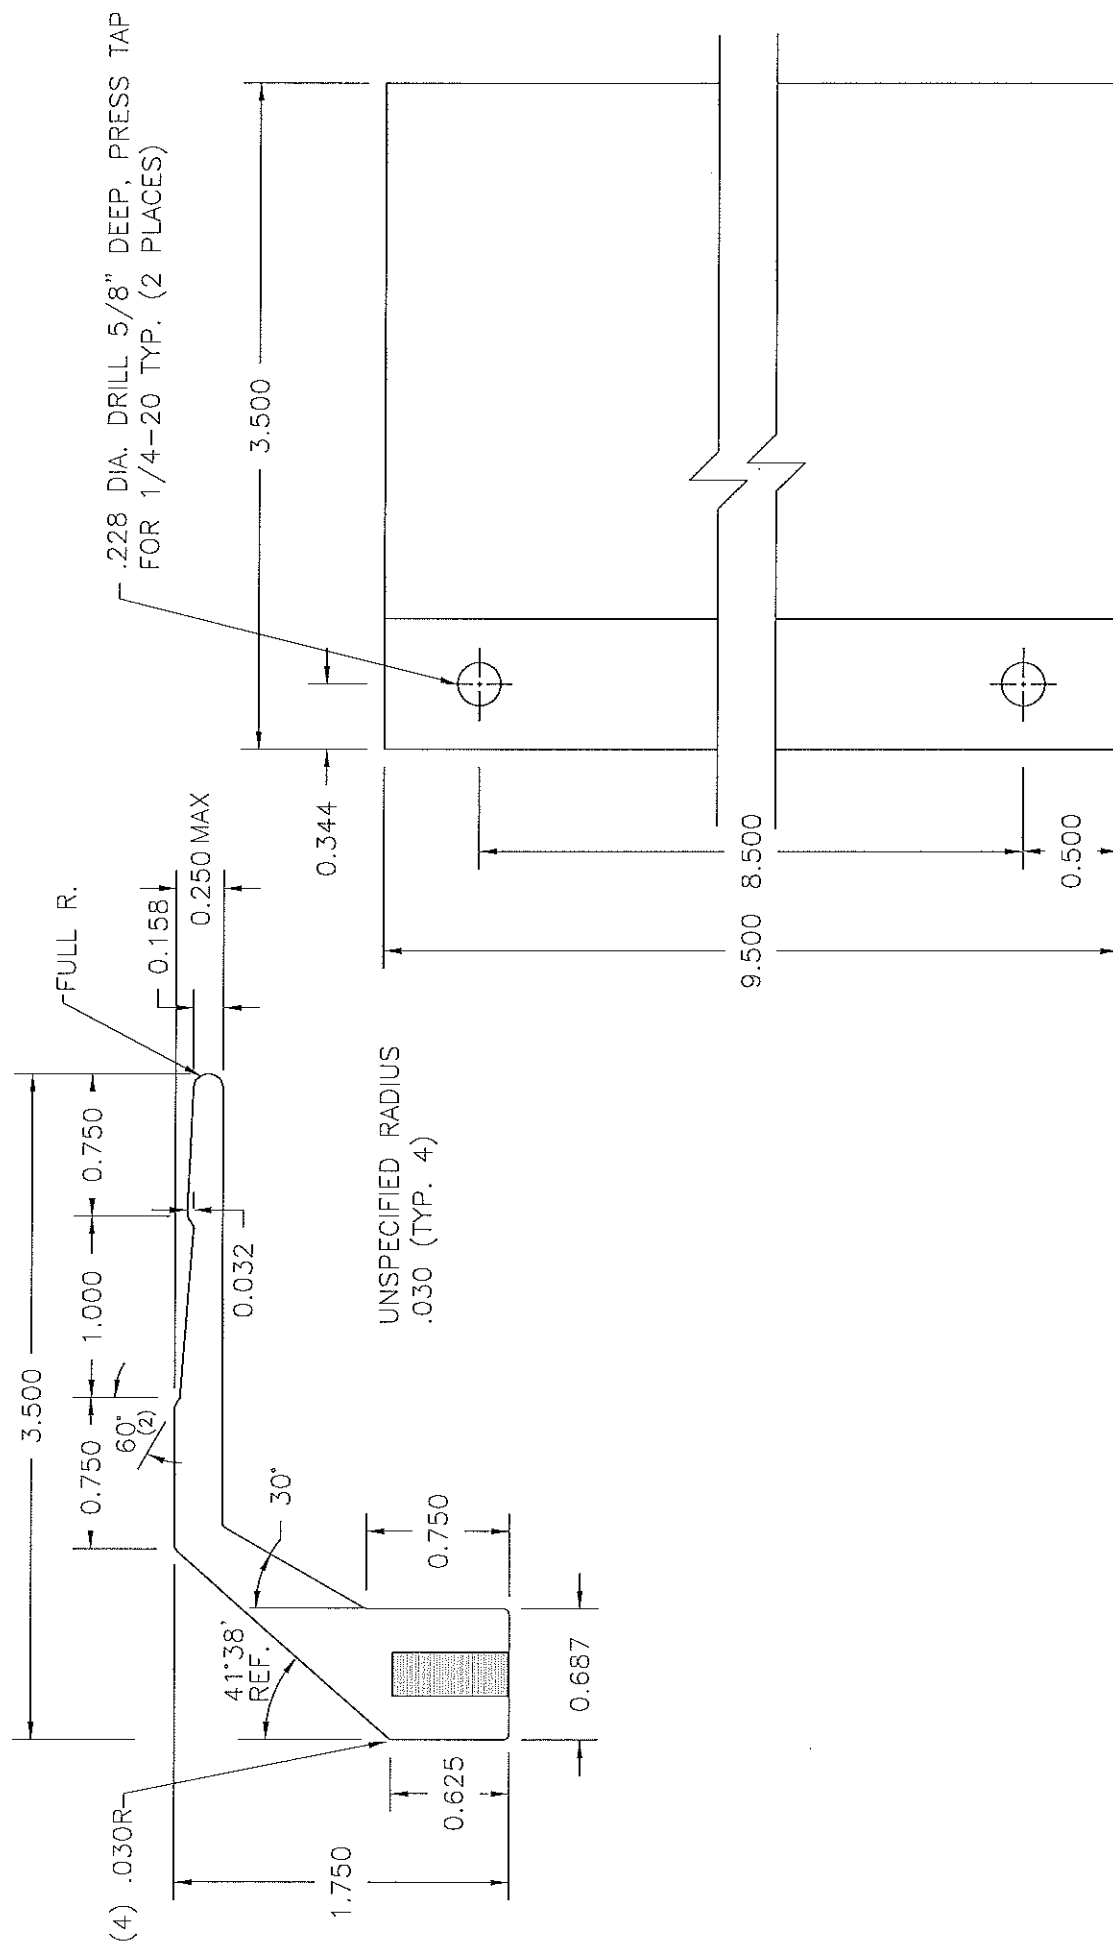

EXTRUSION LENGTH 16'

REFERENCE:

Civil Architectural

CMI-ARCHITECTURAL PRODUCTS INC.
608 4TH ST SE
DeSMET SD 57231

MATERIAL/FINISH:

TELEPHONE (605) 854-3326
FAX (605) 854-3620

EXTRUSION MALL
6063-TS[illegible]

DATE: 1-15-02	BY: CJN
------------------	------------

CM#:
CP-10

PO#:

DRAWING:

CP-10 REV.