

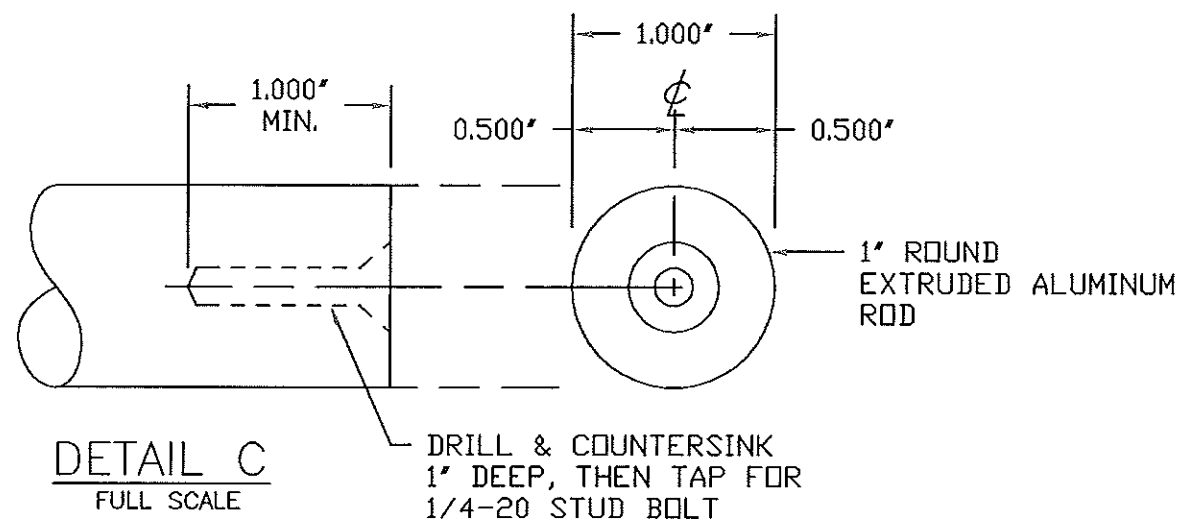
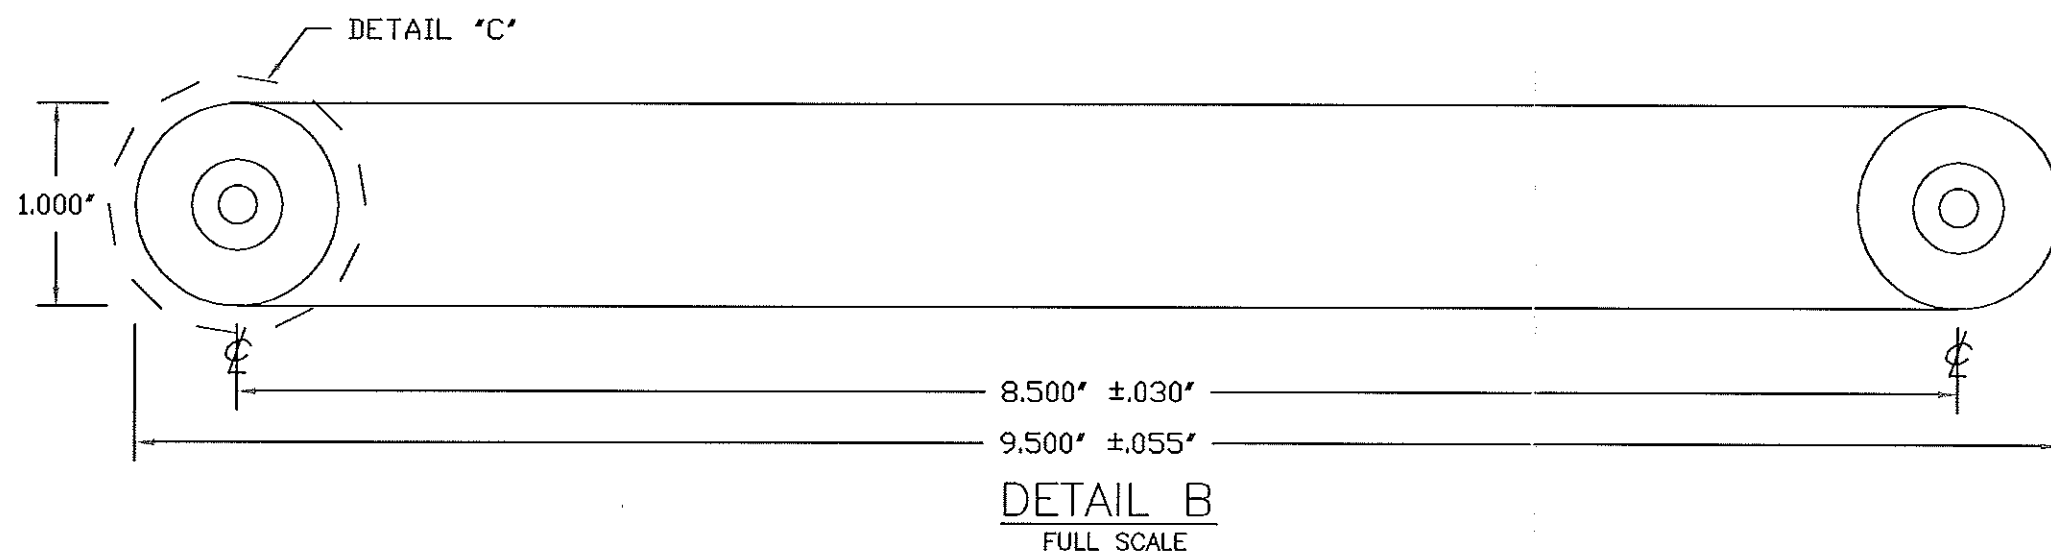


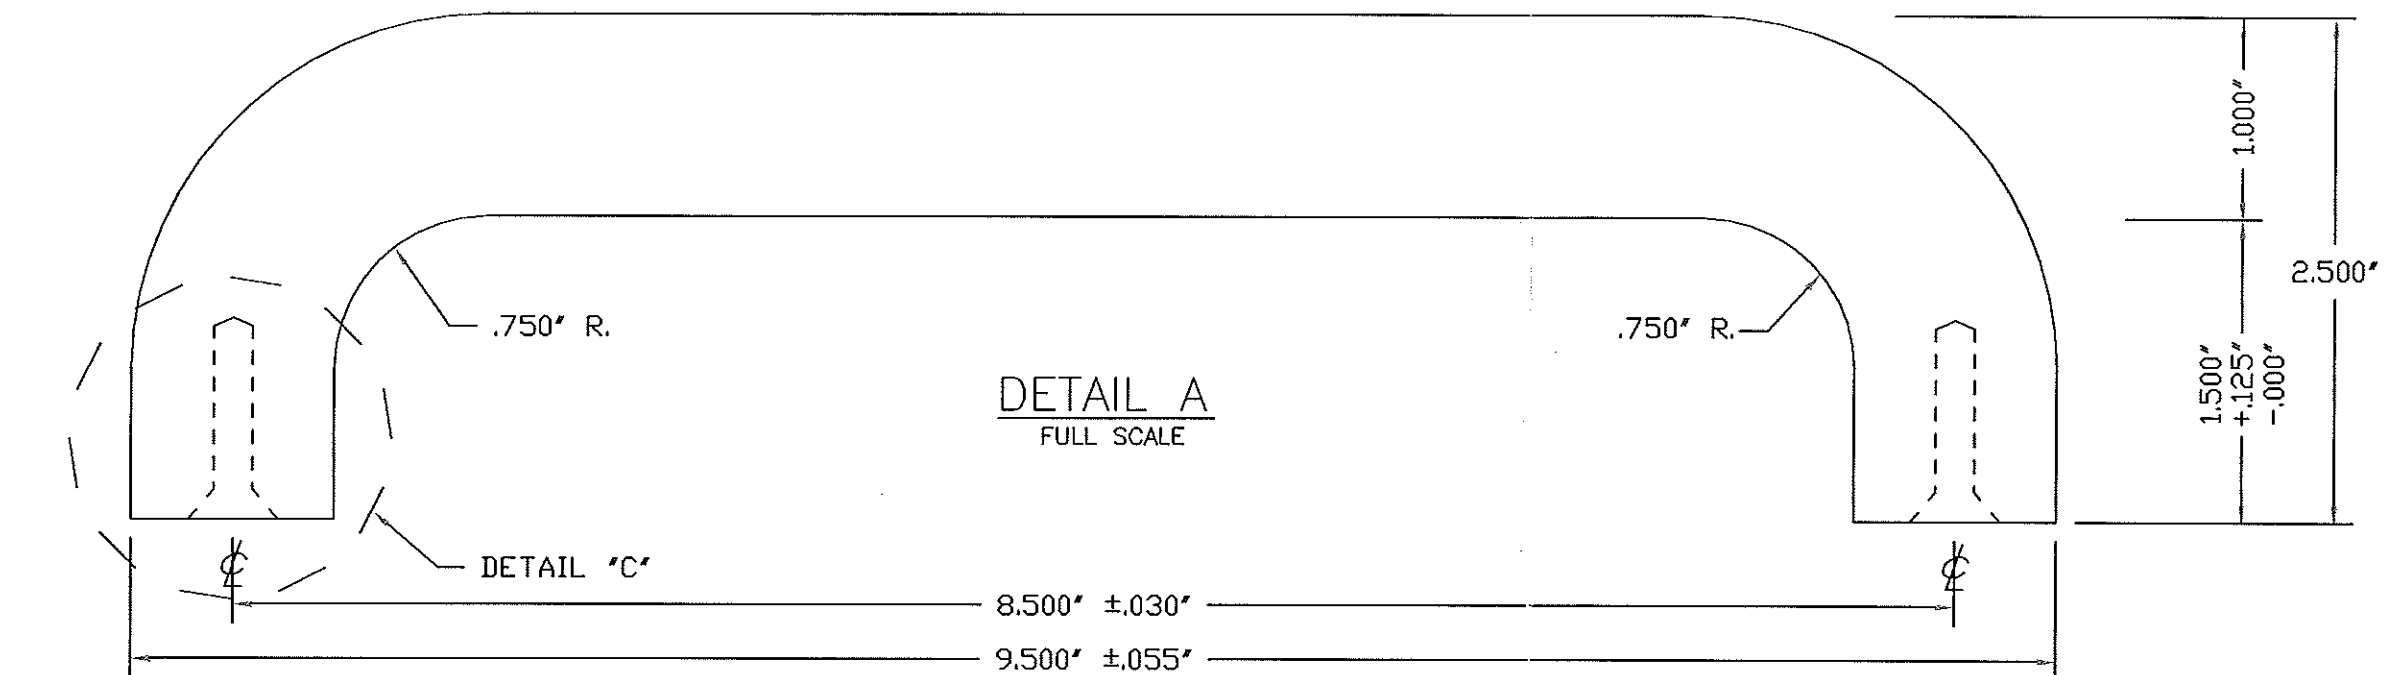

CQ-13
ILLUSTRATION

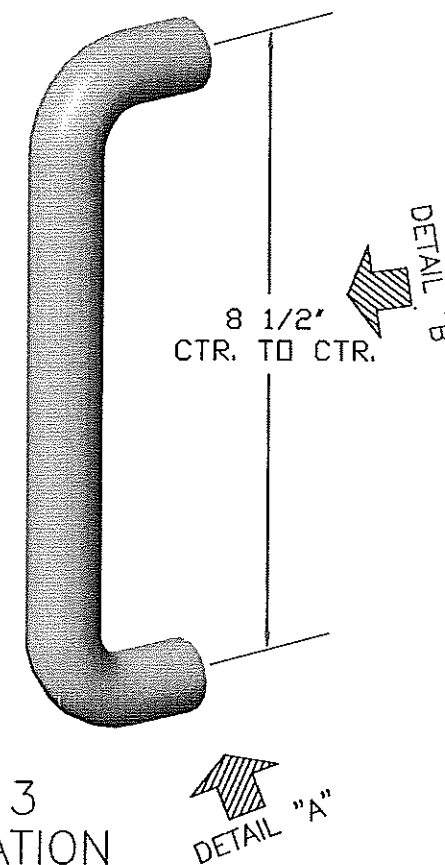

CMI Architectural

CMI-ARCHITECTURAL PRODUCTS, INC.

608 4TH STREET SE
DeSmet, South Dakota 57231-0475

TELEPHONE (605)854-3326
FAX (605)854-3077

REVISIONS

SYM.	INT'L.	DATE
—	—	—
—	—	—
—	—	—
—	—	—
—	—	—

DATE DRAWN: 5/18/05

DRAWN BY: BEW

CMI#: CQ-13

PO#:

SCALE: AS NOTED

MAT'L FINISH:
ALUMINUM EXTRUSION
#33, #35

REFERENCE:
CQ-13 PANIC PULL
HANDLE, 1" ROUND
ALUMINUM

SHEET: 1 OF: 1

DRAWING:

CQ-13