

DETAIL "B"




SEE DETAILS "A" & "B"





DETAIL "A"

CQ-14 ILLUSTRATION

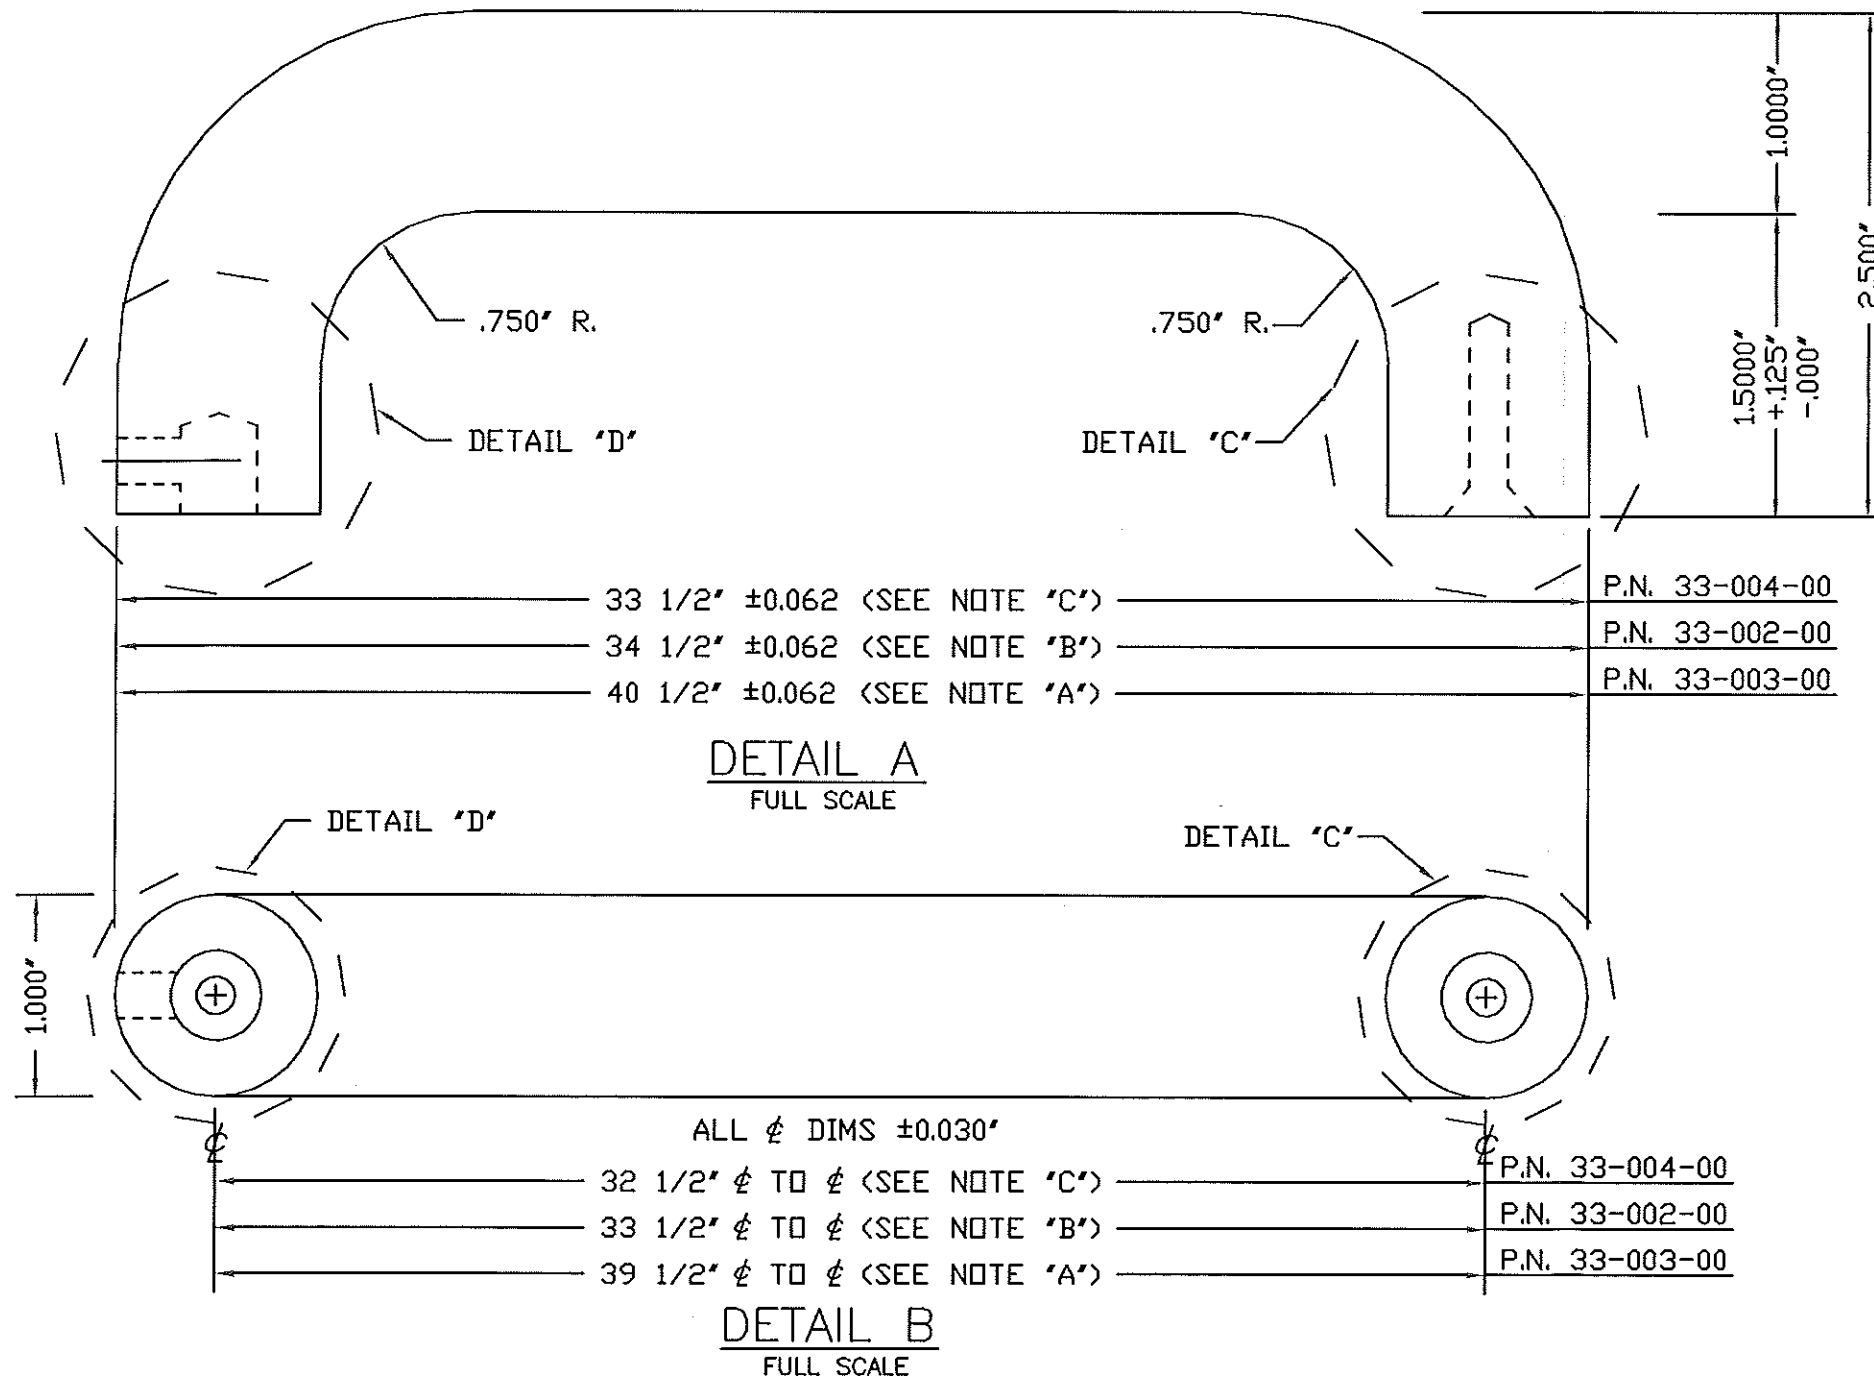

NOTES

NOTE "A": USE AT 42" NARROW STILE DOORS
NOTE "B": USE AT 36" NARROW STILE DOORS
NOTE "C": USE AT 36" WIDE & MEDIUM STILE DOORS

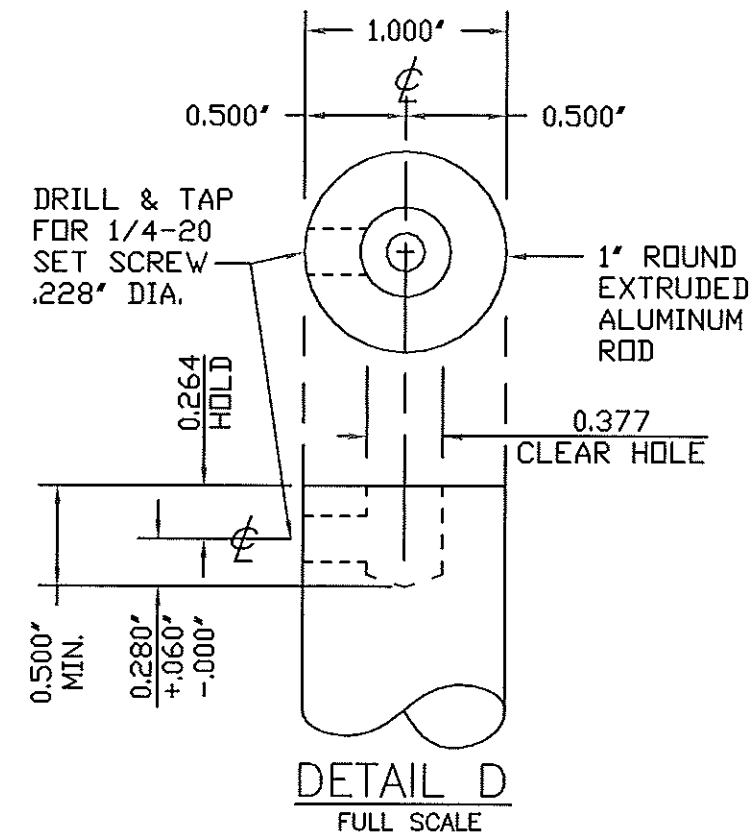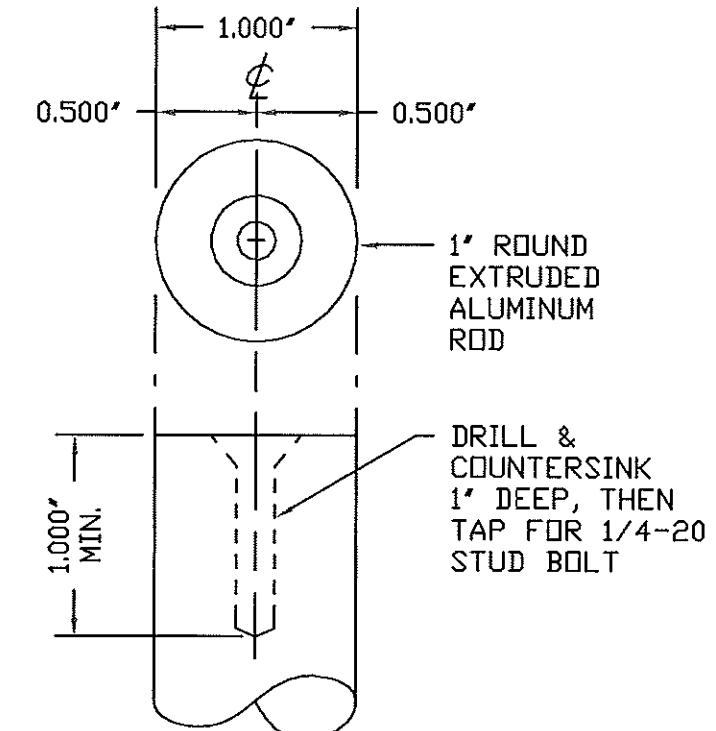

CMI Architectural

CMI-ARCHITECTURAL PRODUCTS, INC.
608 4TH STREET SE
DeSmet, South Dakota 57231-0475

TELEPHONE (605)854-3326
FAX (605)854-3077

REVISIONS

SYM.	INT'L.	DATE
	-	-
	-	-
	-	-
	-	-
	-	-

DATE DRAWN: 8/30/05

DRAWN BY: BEW

CMI#: CQ-14

PO#:

SCALE: AS NOTED

MAT'L FINISH:
ALUMINUM EXTRUSION
#33, #35

REFERENCE:
CQ-14 PUSH BAR
HANDLE, 1" ROUND
ALUMINUM

SHEET: 1 OF: 1

DRAWING:

CQ-14