



200T AWNING WINDOWS

INSTRUCTIONS:


- PERIMETER FRAME MUST BE INSTALLED PLUMB, SQUARE, AND LEVEL. PRIOR TO GLAZING, THE WINDOW MUST BE IN PROPER ALIGNMENT WITHOUT TWIST OR BOW.
- IF NECESSARY ALIGN SASH WITHIN FRAME BY MAKING MINOR ADJUSTMENT TO HARDWARE.
- APPLY 1/8" x 1/2" PRE-SHIMMED GLAZING TAPE (BY GLAZING CONTRACTOR) @ EXTERIOR.
- SET GLASS USING QUARTER POINT BLOCKING METHOD AS SHOWN IN ILLUSTRATION.
- INSTALL INTERIOR GLASS STOPS AND WEDGE GASKET AS ILLUSTRATED BELOW.
- MAKE FINAL FIELD ADJUSTMENTS TO OPERATING SASH & HARDWARE TO MAINTAIN AN EVEN PERIMETER MARGIN, SMOOTH OPERATION, & PROPER ENGAGEMENT OF THE PERIMETER BULB WEATHER SEAL.

LUBRICATION (IF REQUIRED)


- GEAR DRIVE, ROTO OPERATORS AND CAM LOCKS
-USE LITHIUM GREASE.
- HINGES AND SLIDING OR ROTATING PARTS
-USE LITHIUM GREASE.

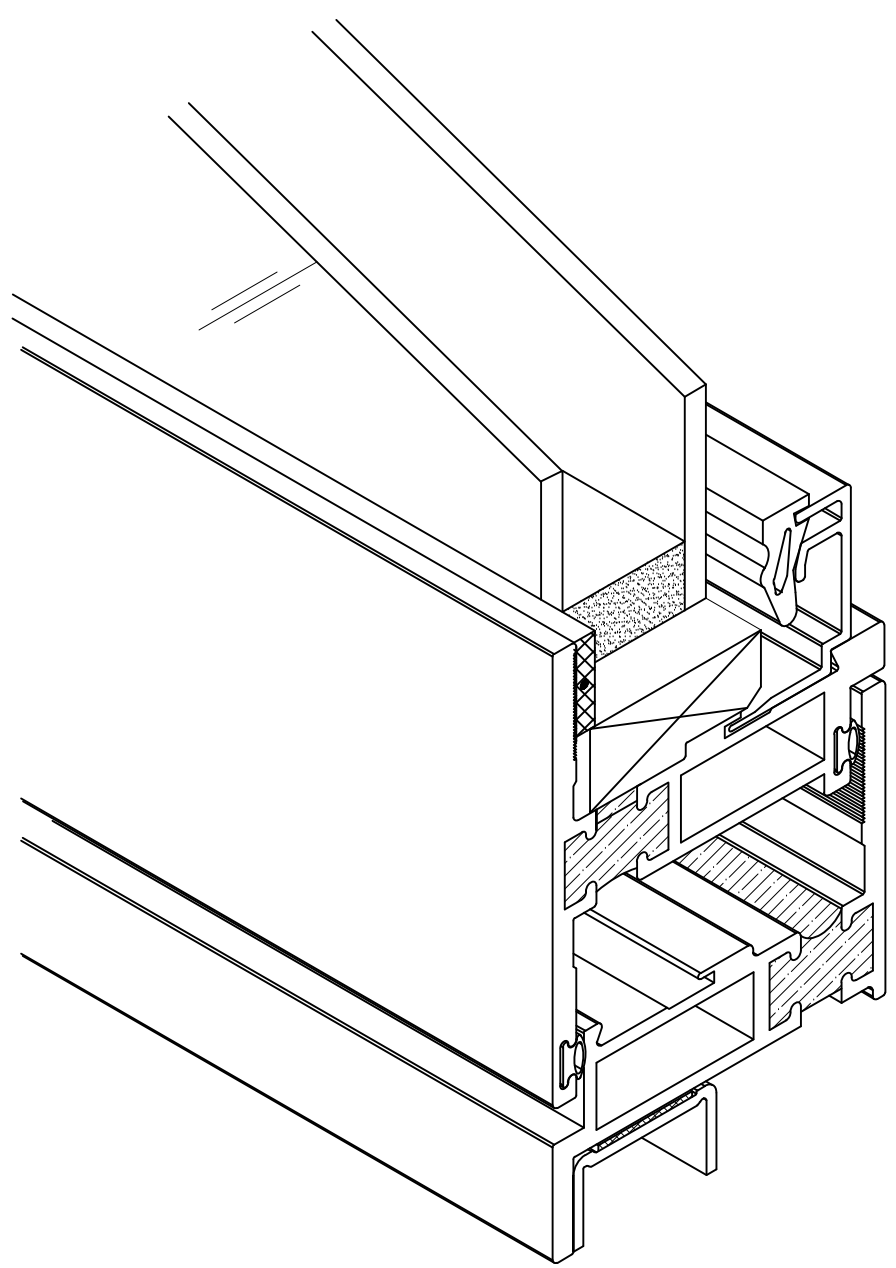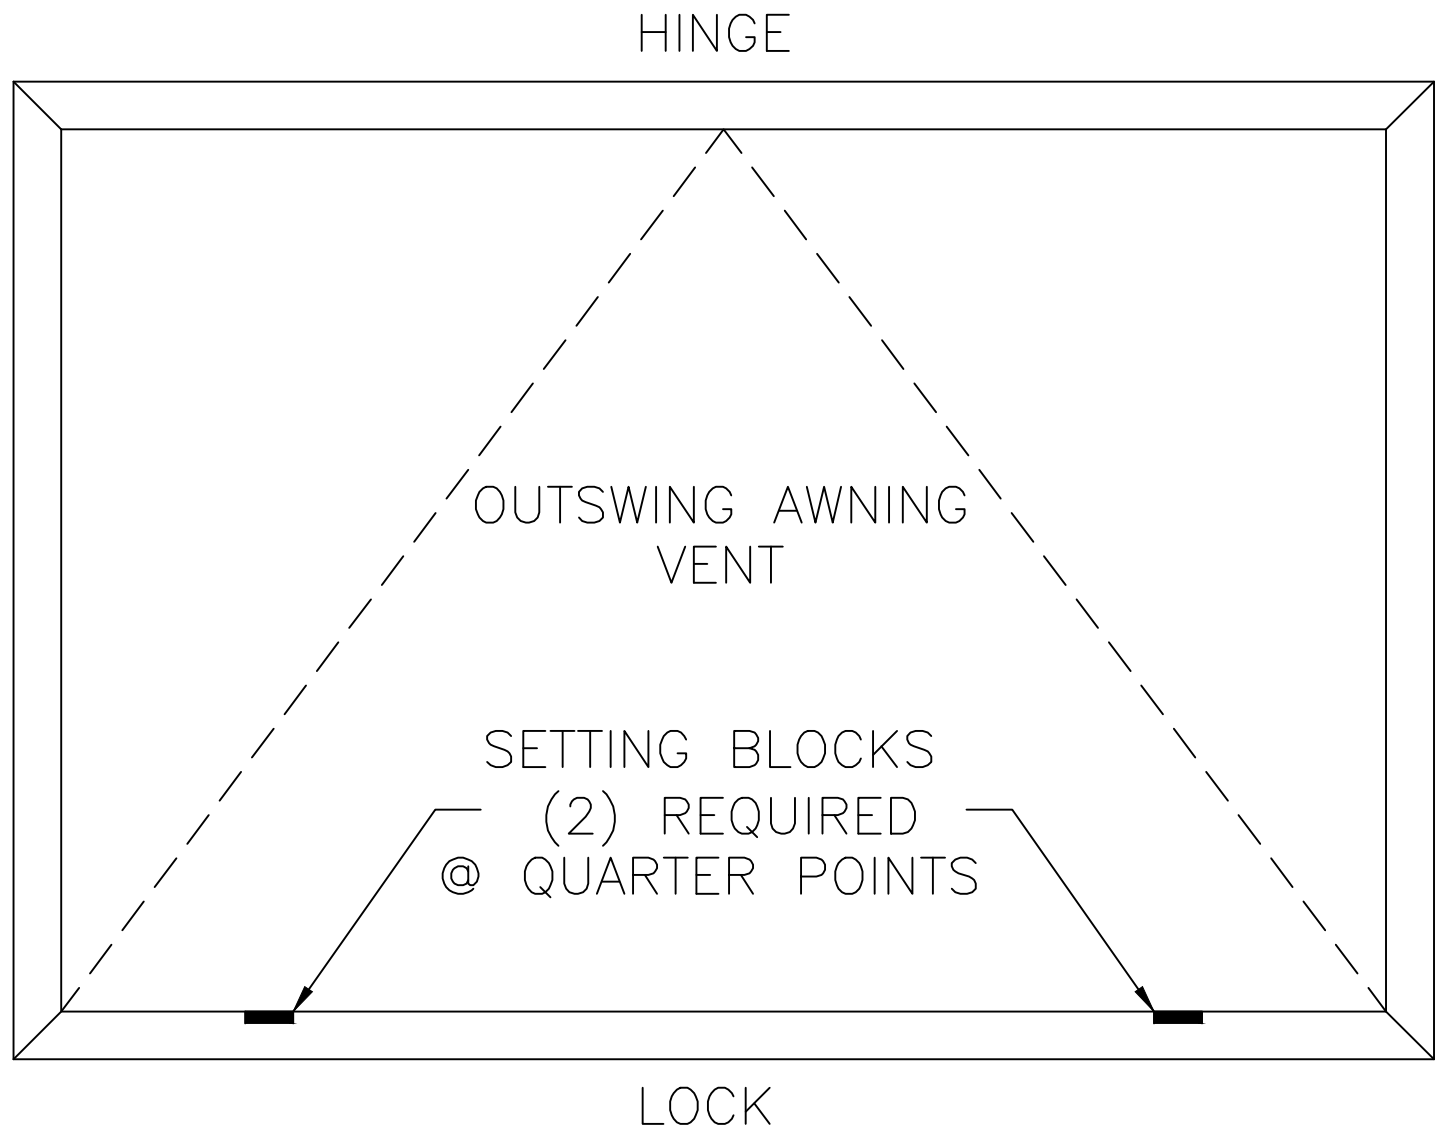


ISOMETRIC SILL SECTION

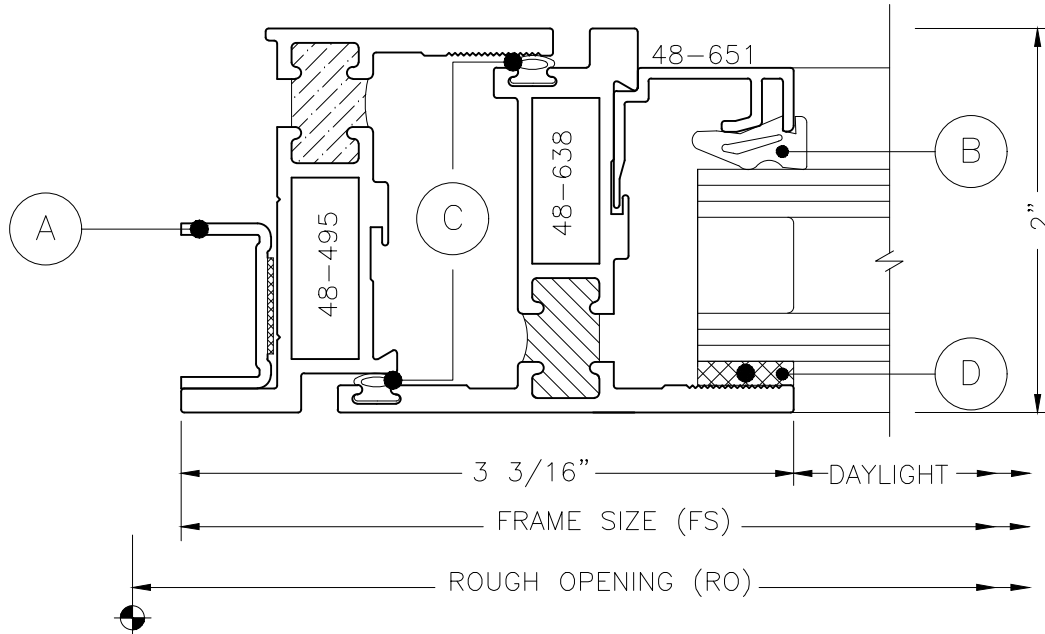


1/2" GLAZING LEG JAMB WITH GLAZING ADAPTOR

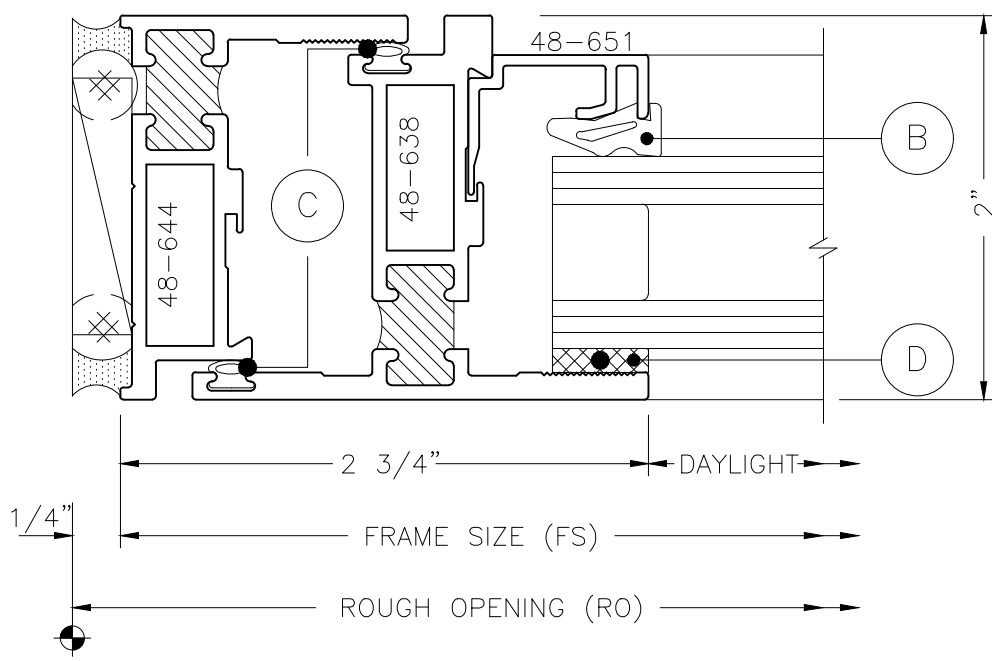


EQUAL LEG JAMB

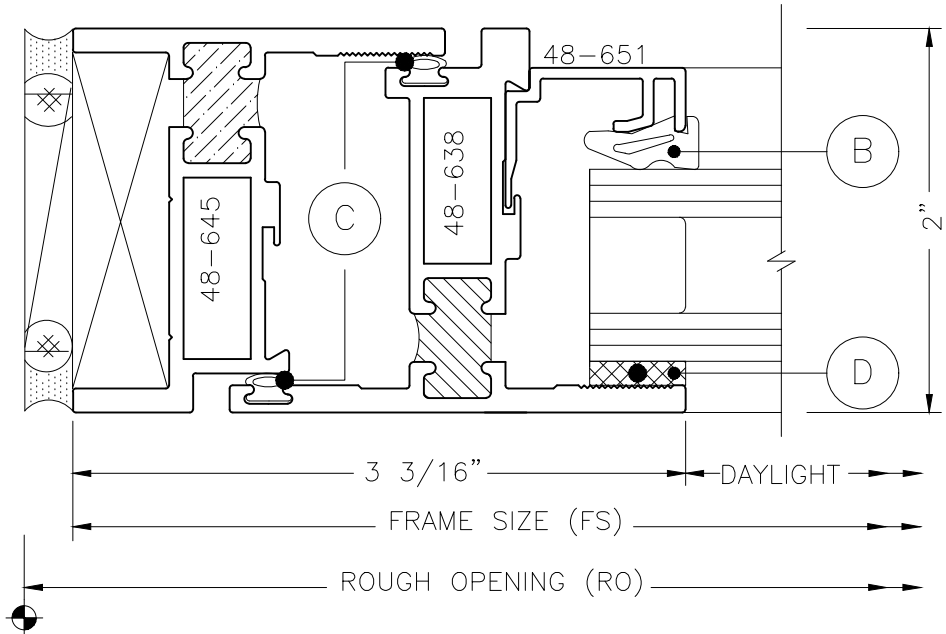


1/2" EXTENDED LEG JAMB

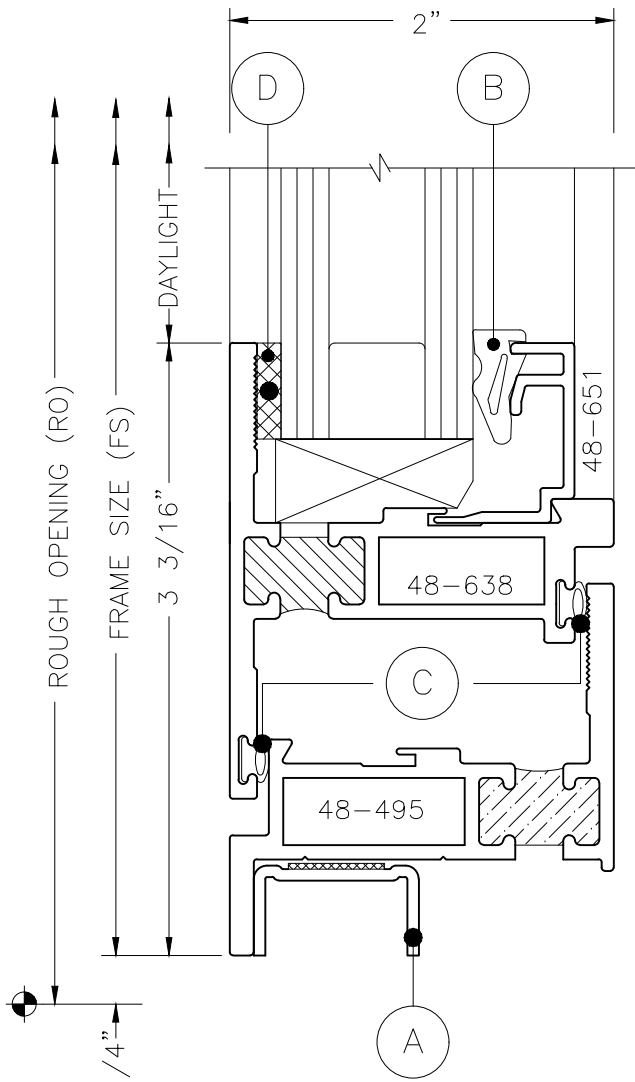


1/2" GLAZING LEG SILL WITH GLAZING ADAPTOR

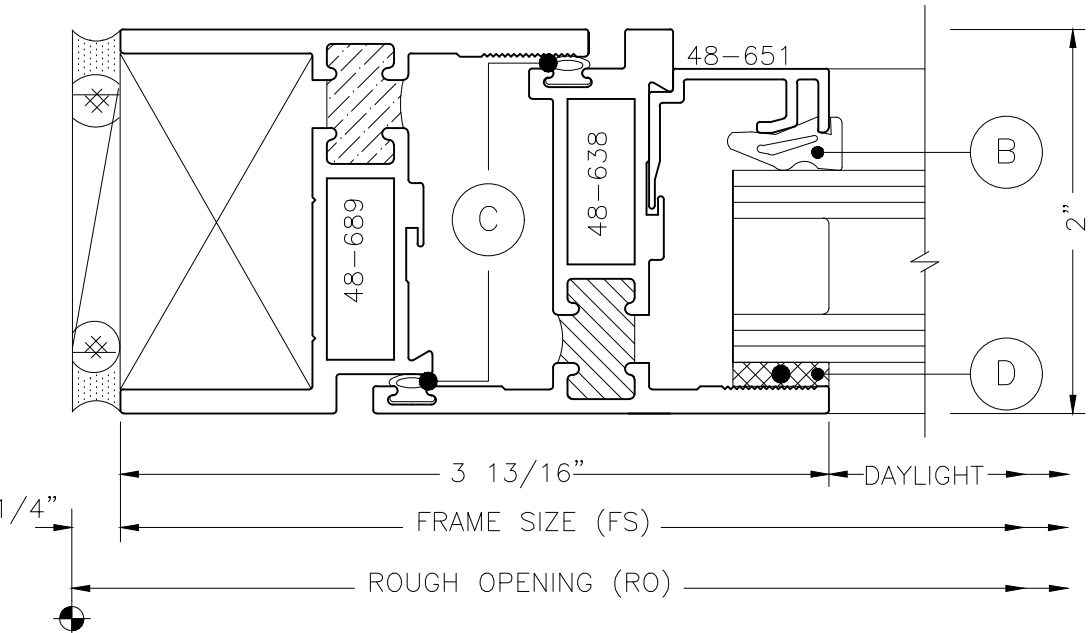


1" EXTENDED LEG JAMB

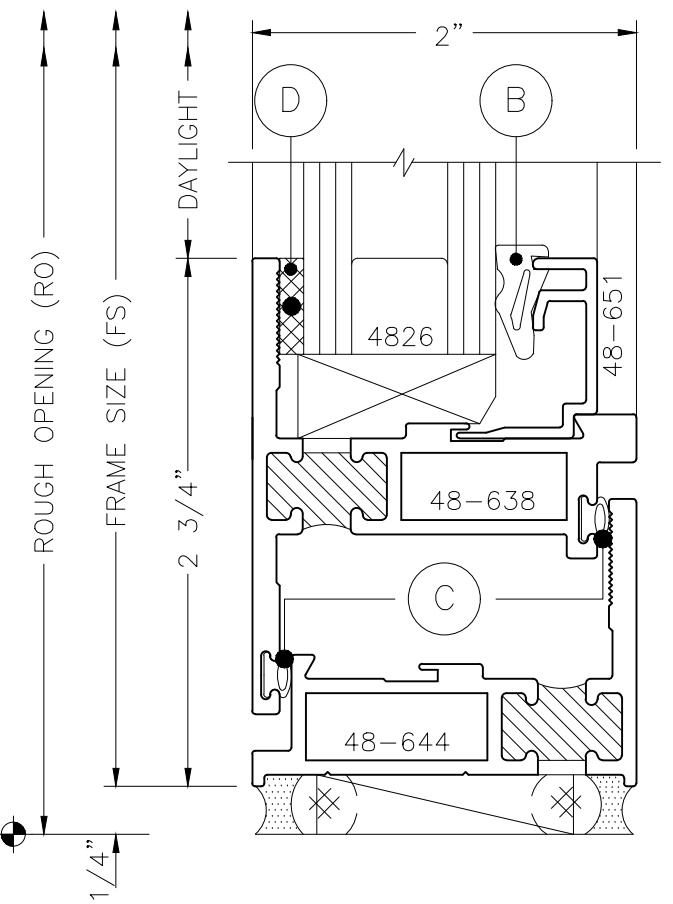

EQUAL LEG SILL

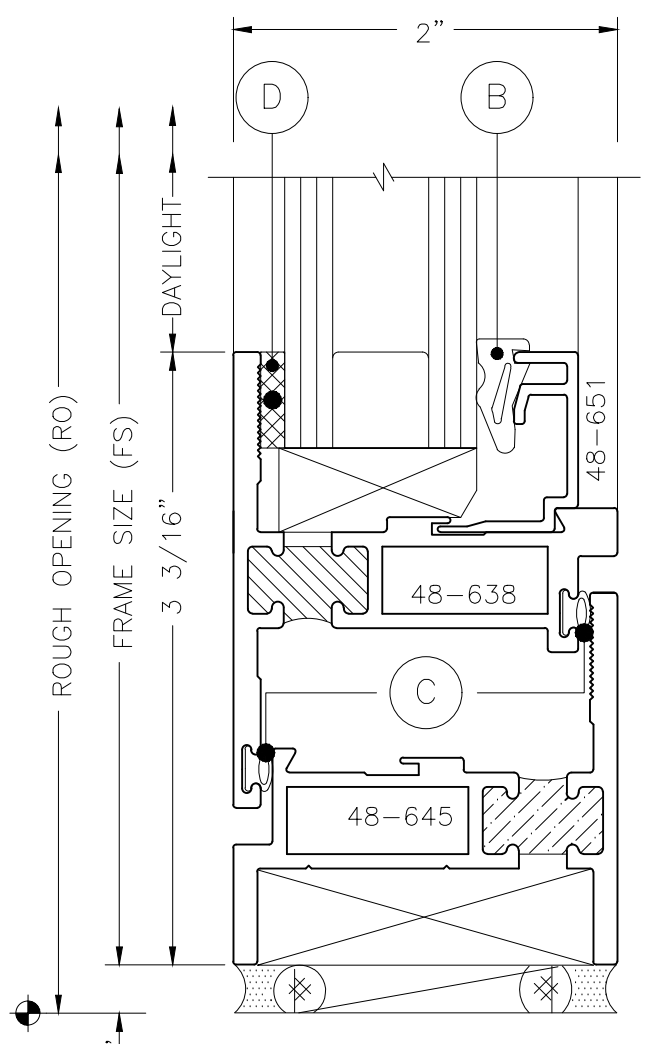

1/2" EXTENDED LEG SILL

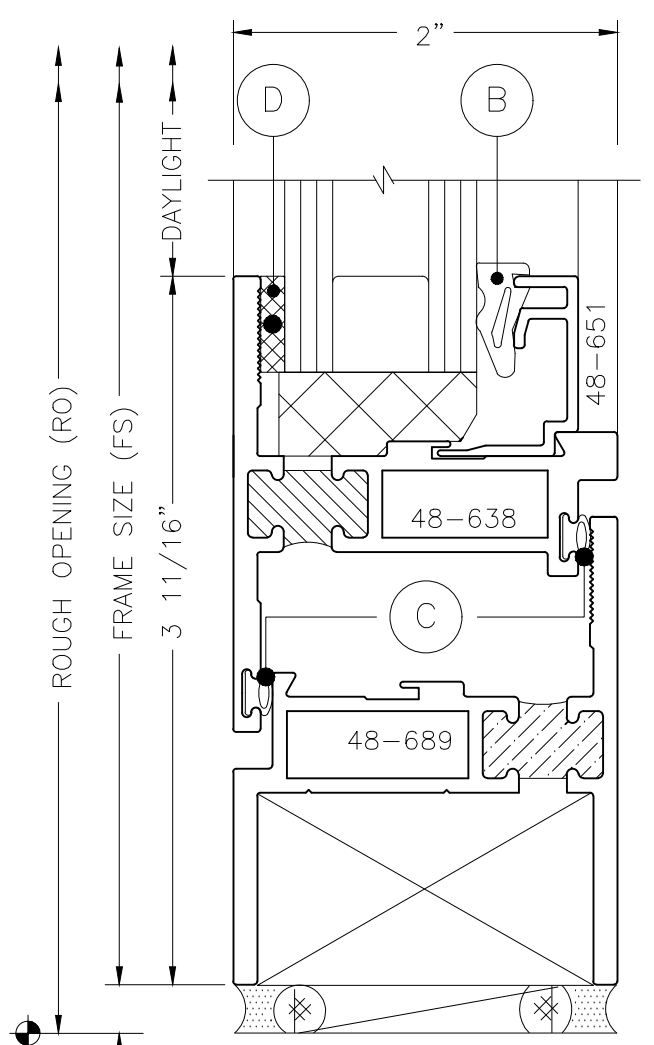

1" EXTENDED LEG SILL

NOTE: PER INDEPENDENT LABORATORY TESTING, CMI REQUIRES BOTH INTERIOR AND EXTERIOR PERIMETER FRAME SEALANT TO MEET SPECIFIED PERFORMANCE.

AWNING OPTIONS			
GLAZING STOPS			
48-651 FOR 1" GLAZING 48-650 FOR 1/4" GLAZING			
LOCKING HDWE			
- CAM HANDLE - ROTO OPERATOR - CUSTODIAL LOCKS - LEVER LOCKS - UNDER SCREEN SLIDE			
HINGE HDWE			
4 BAR HINGES			
SCREEN TYPES			
- FIBERGLASS - ALUMINUM - STAINLESS STEEL			
PARTS	GASKETS		GLAZING TAPE
A	B	C	D
GLAZING ADAPTOR 02748	PUSH IN GASKET INTERIOR/EXTERIOR 84-815 E.P.D.M.	BULB WEATHER SEAL V-897 NEOPRENE	1/8" x 1/2" PRE-SHIMMED *REQUIRED *BY GLAZING CONTRACTOR



HQ + MANUFACTURING
20621 HWY 25 N.
DESMET, SOUTH DAKOTA 57231
TOLL FREE: 800-324-2070
PHONE: (605) 854-3326
FAX: (605) 584-3620

SALES + ENGINEERING
1630 101ST AVE NE, SUITE 130
BLAINE, MN 55449
TOLL FREE: 800-334-1533
PHONE: (763) 560-5567
FAX: (763) 560-6399

MANUFACTURING
57135 WOODHOUSE DR.
DOWAGIAC, MI 49047
PHONE: (269) 782-0299

WWW.CMIARCH.COM

200T AWNING FRAME ASSEMBLY

SHEET #:

200TA-1

UPDATED: AUGUST 25, 2017